




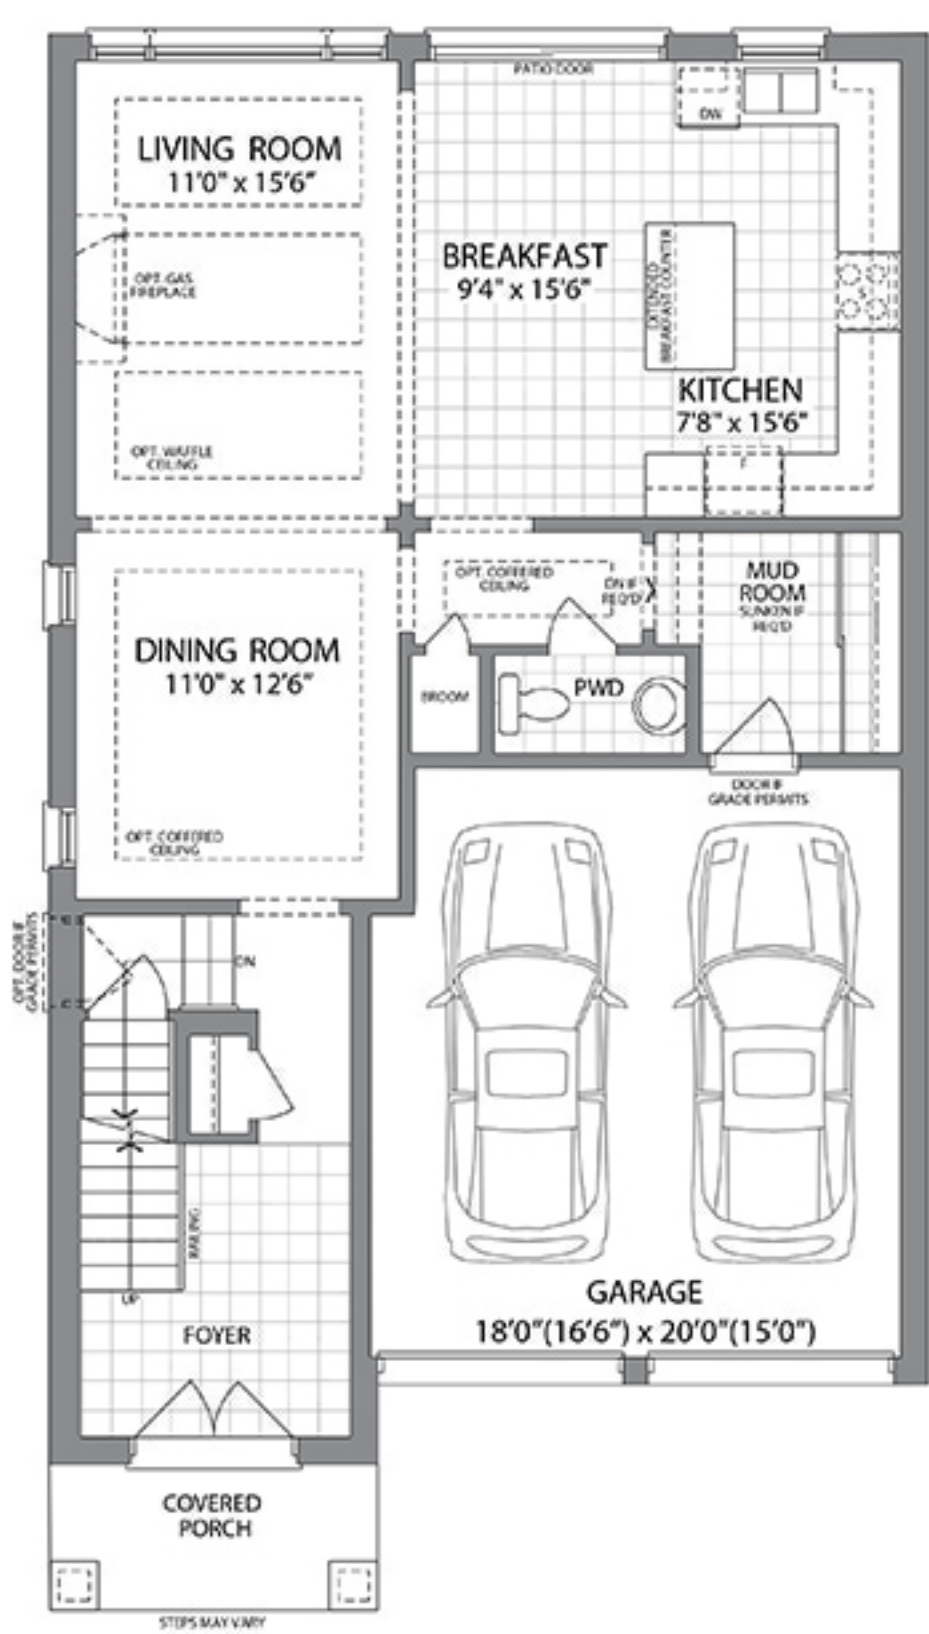


MAIN LEVEL
ELEVATION A

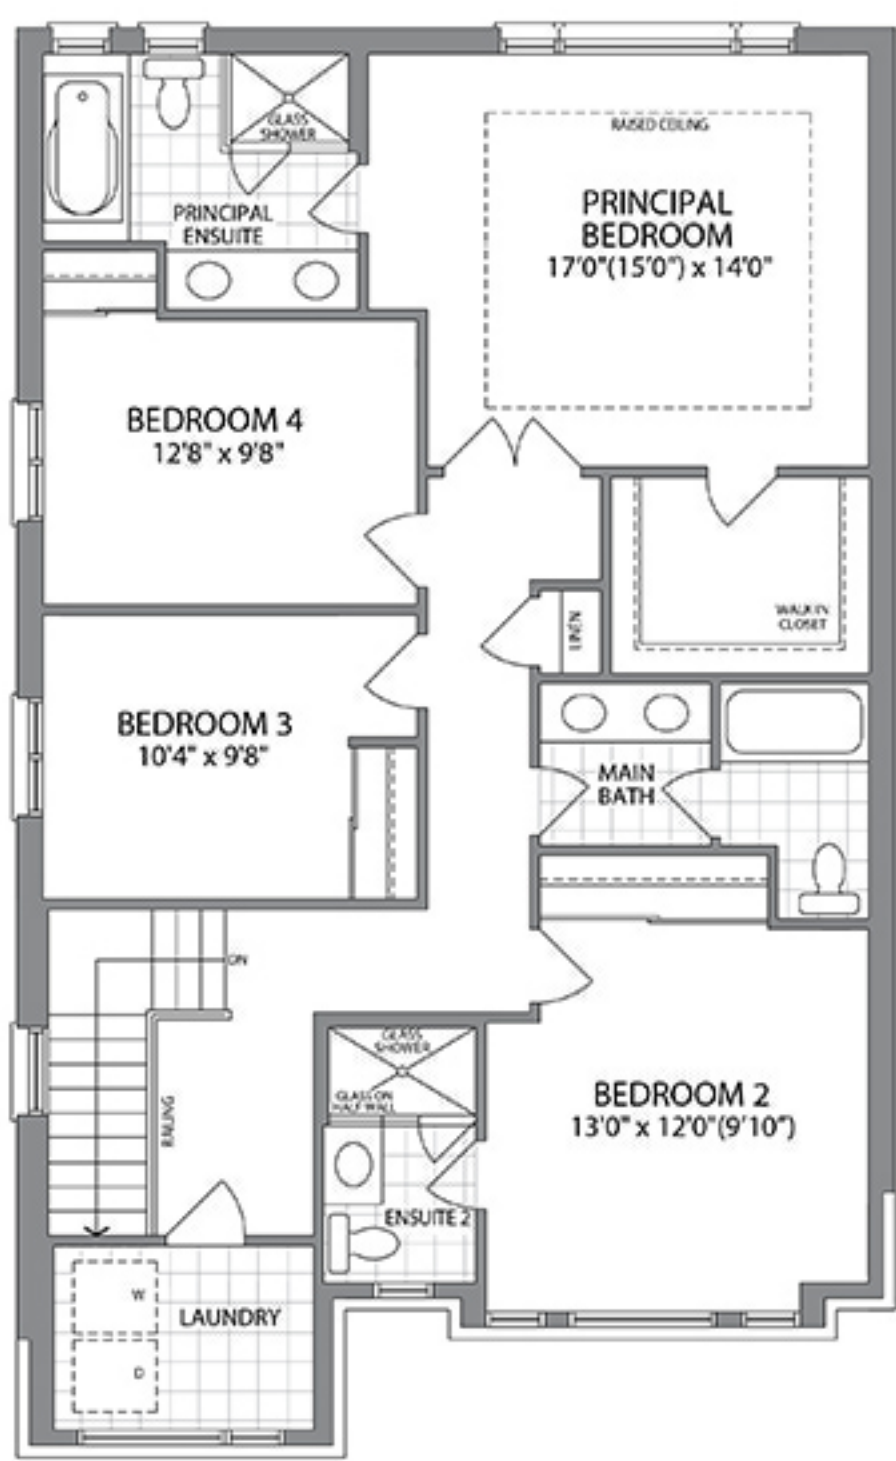


UPPER LEVEL
ELEVATION A

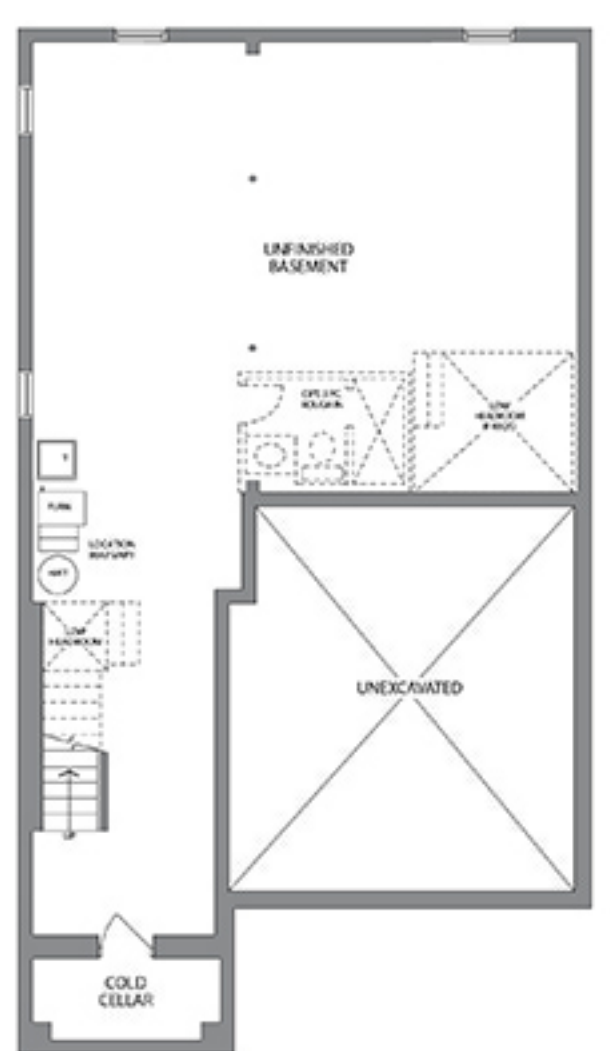


LOWER LEVEL
ELEVATION A

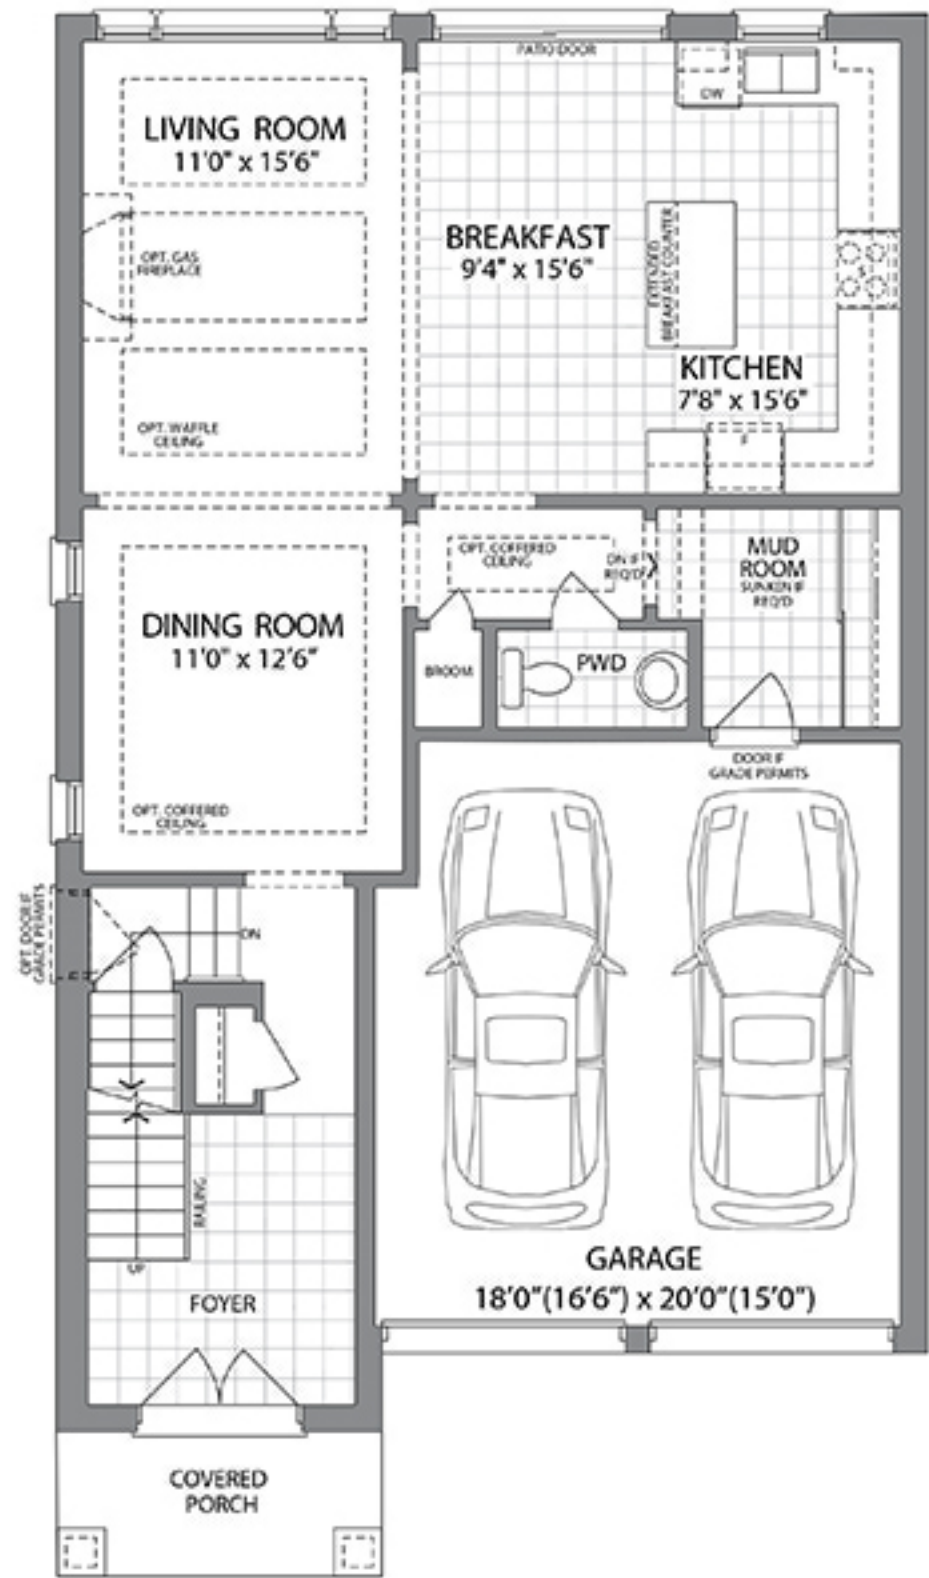


MAIN LEVEL
ELEVATION B

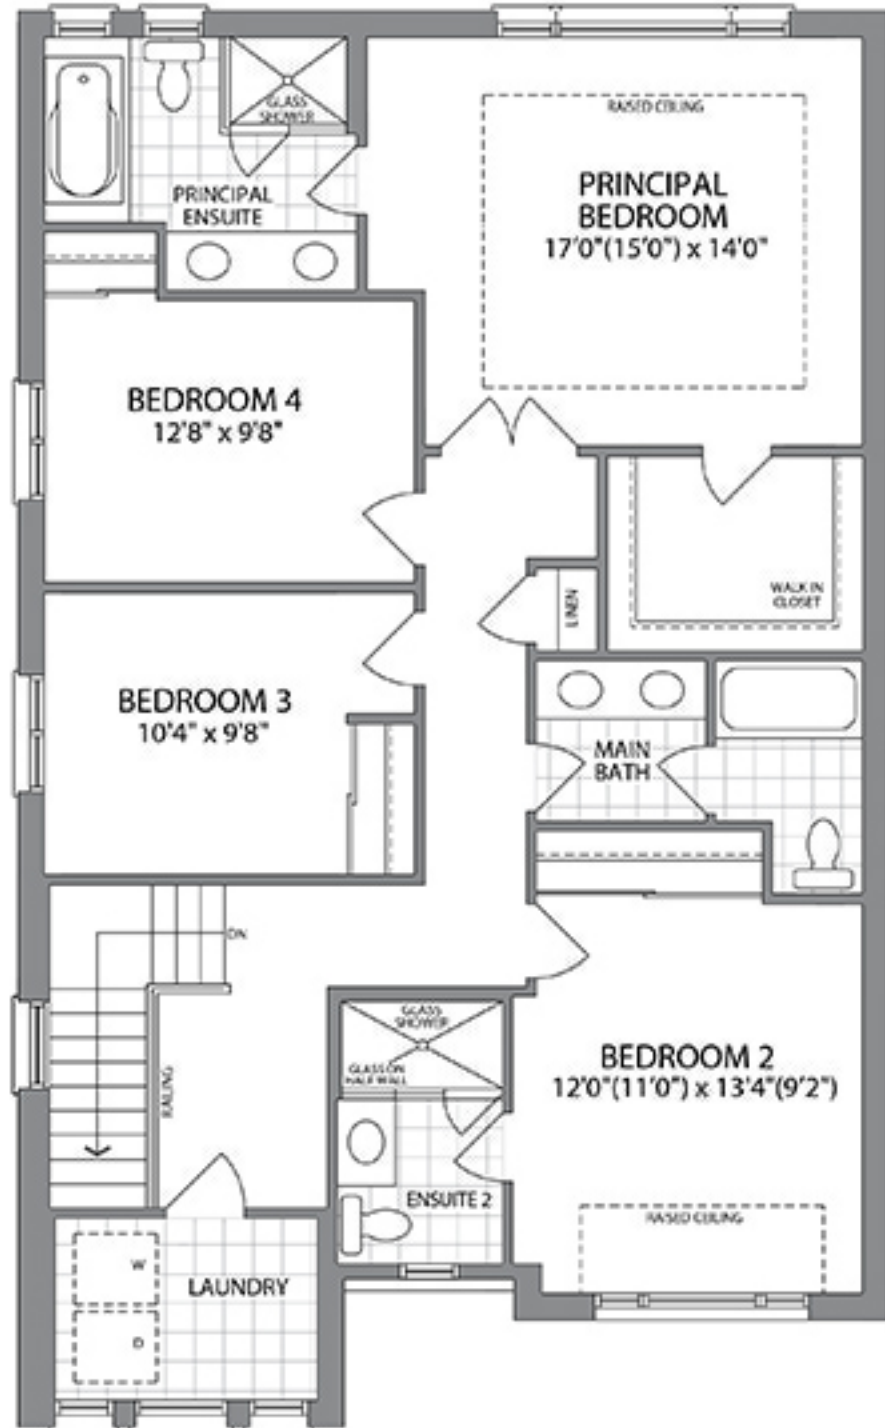


UPPER LEVEL
ELEVATION B

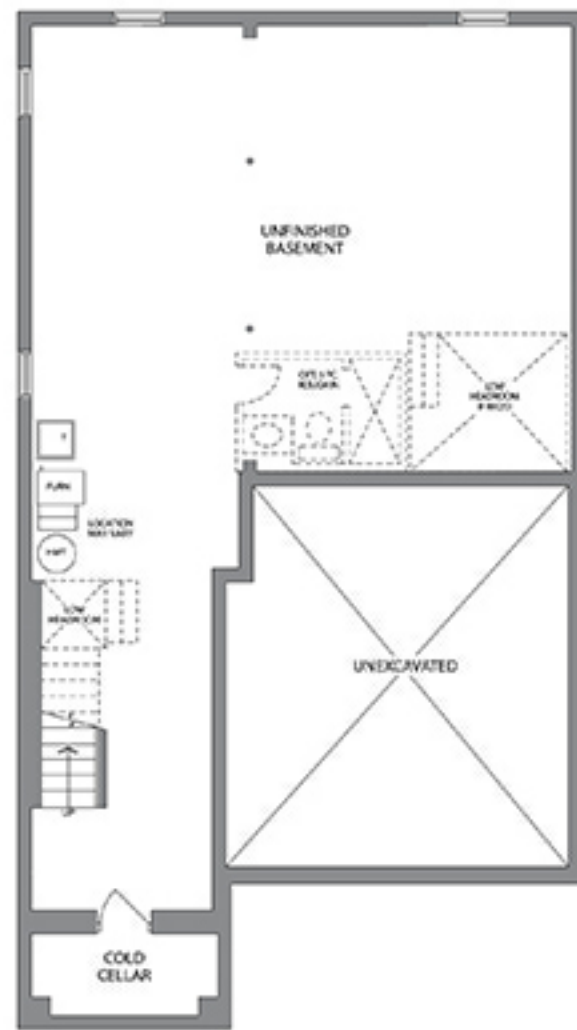


LOWER LEVEL
ELEVATION B

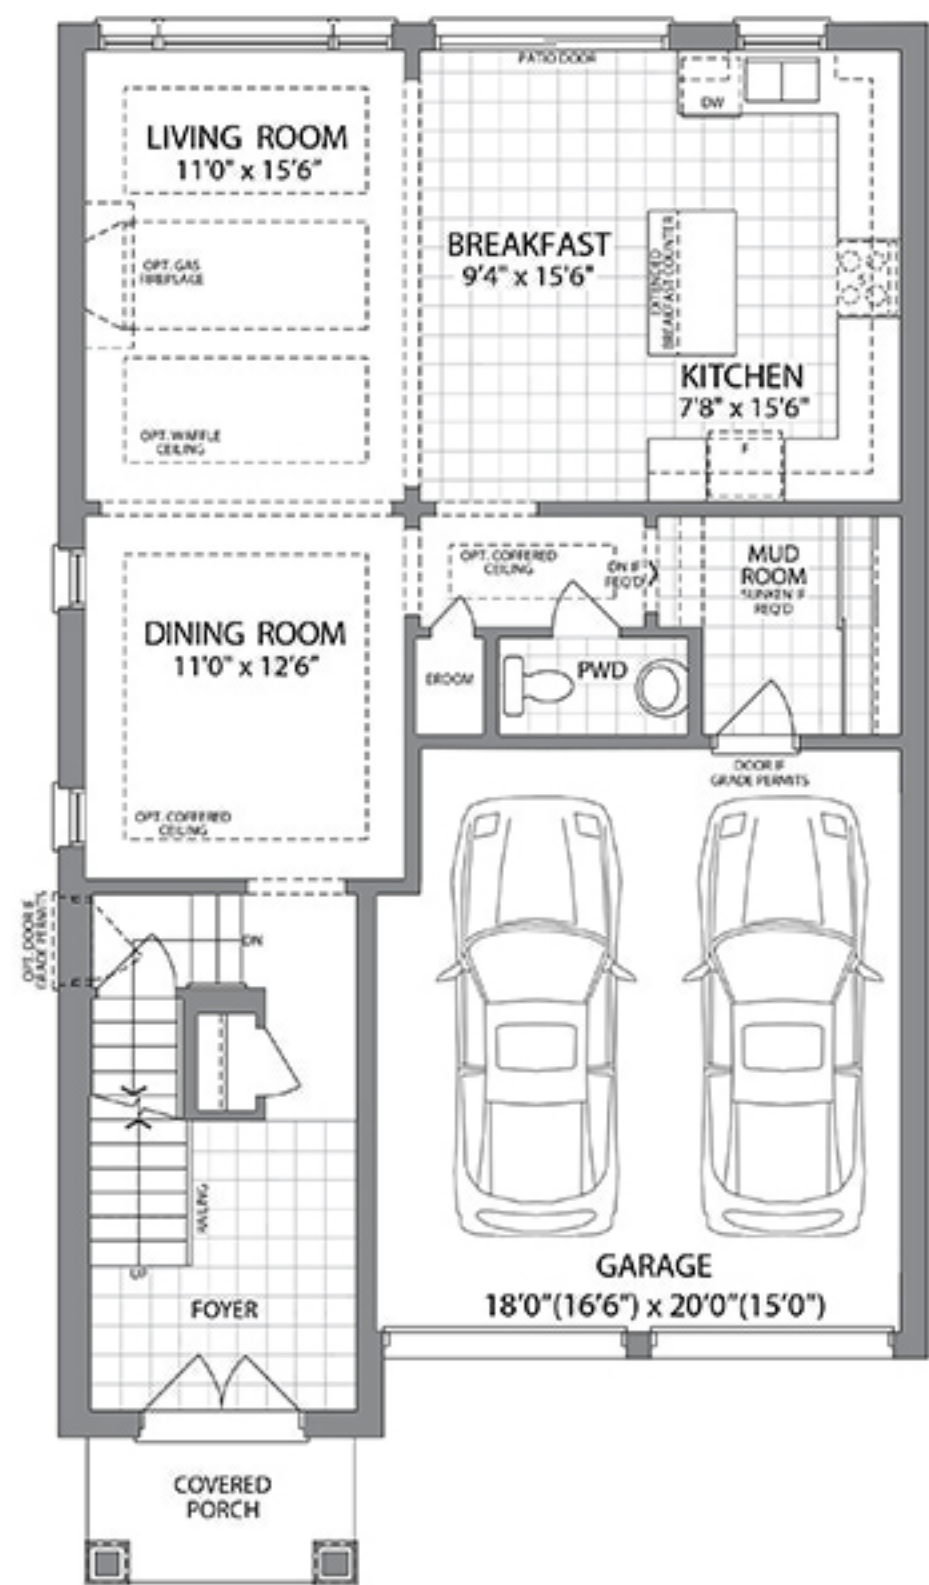


MAIN LEVEL
ELEVATION C

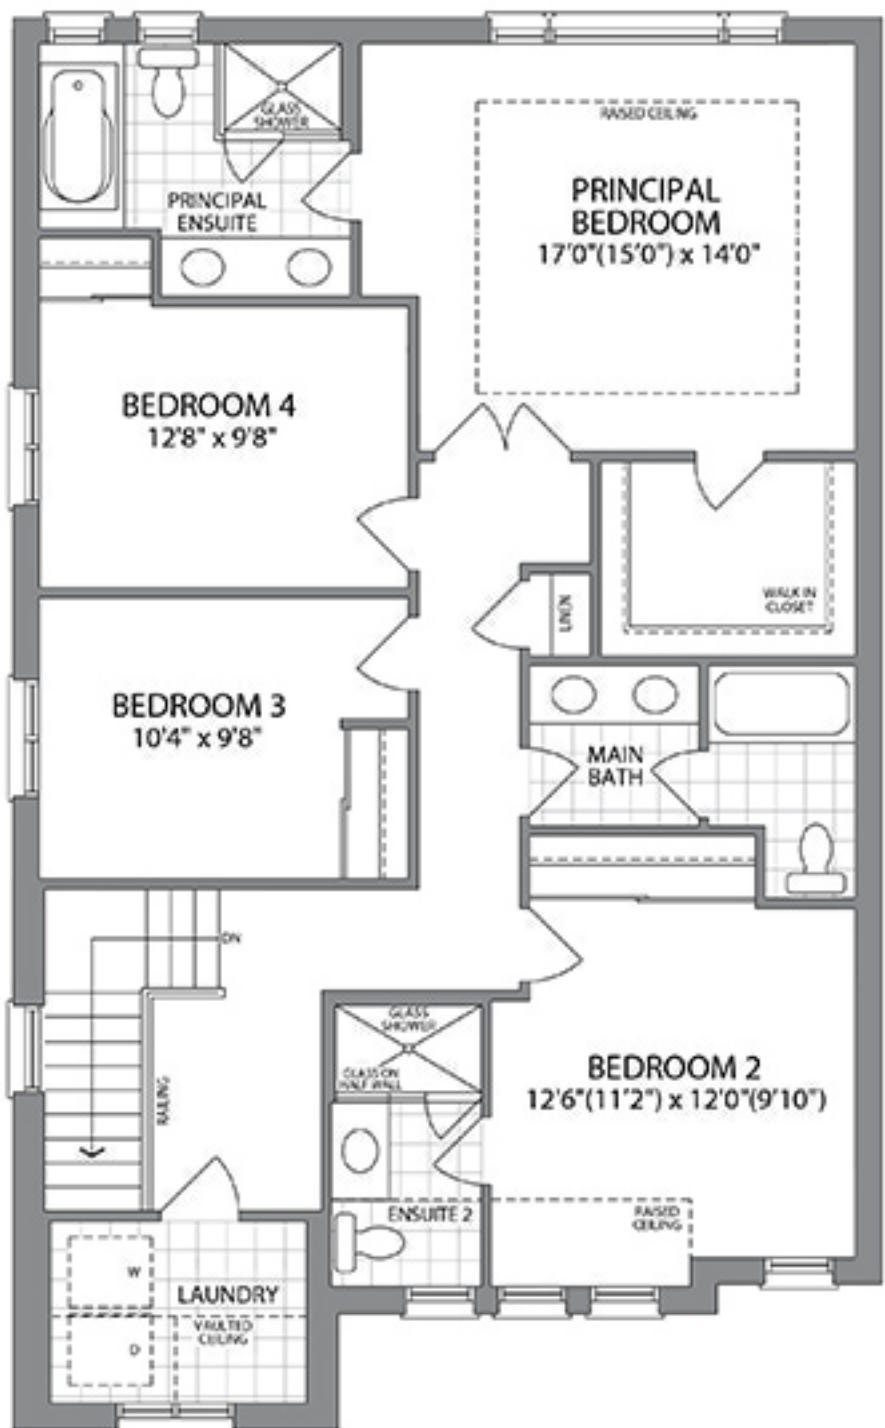


UPPER LEVEL
ELEVATION C

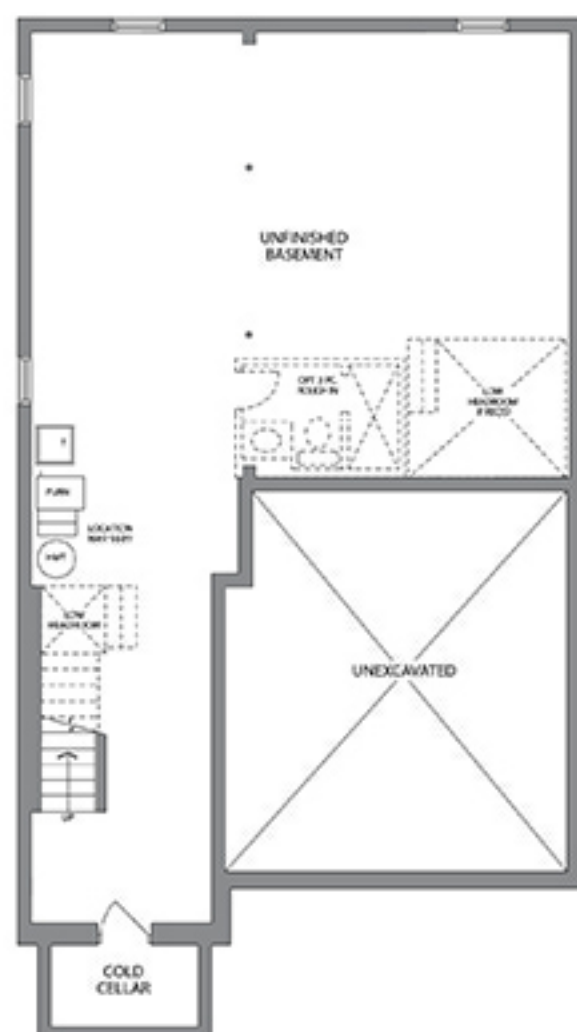


LOWER LEVEL
ELEVATION C

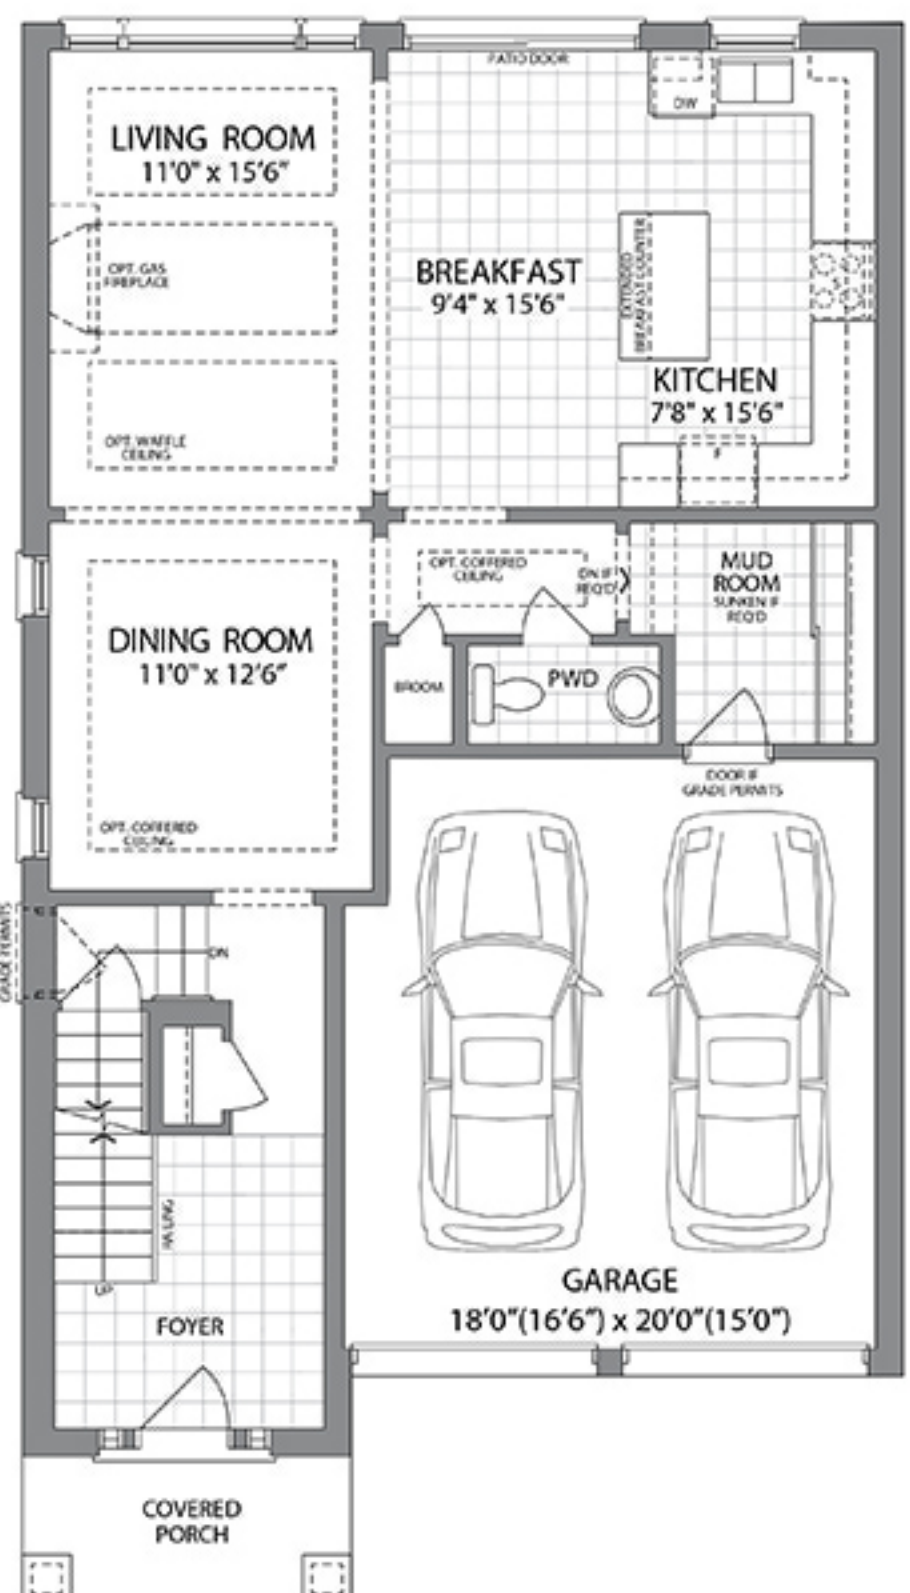

MAIN LEVEL
ELEVATION D

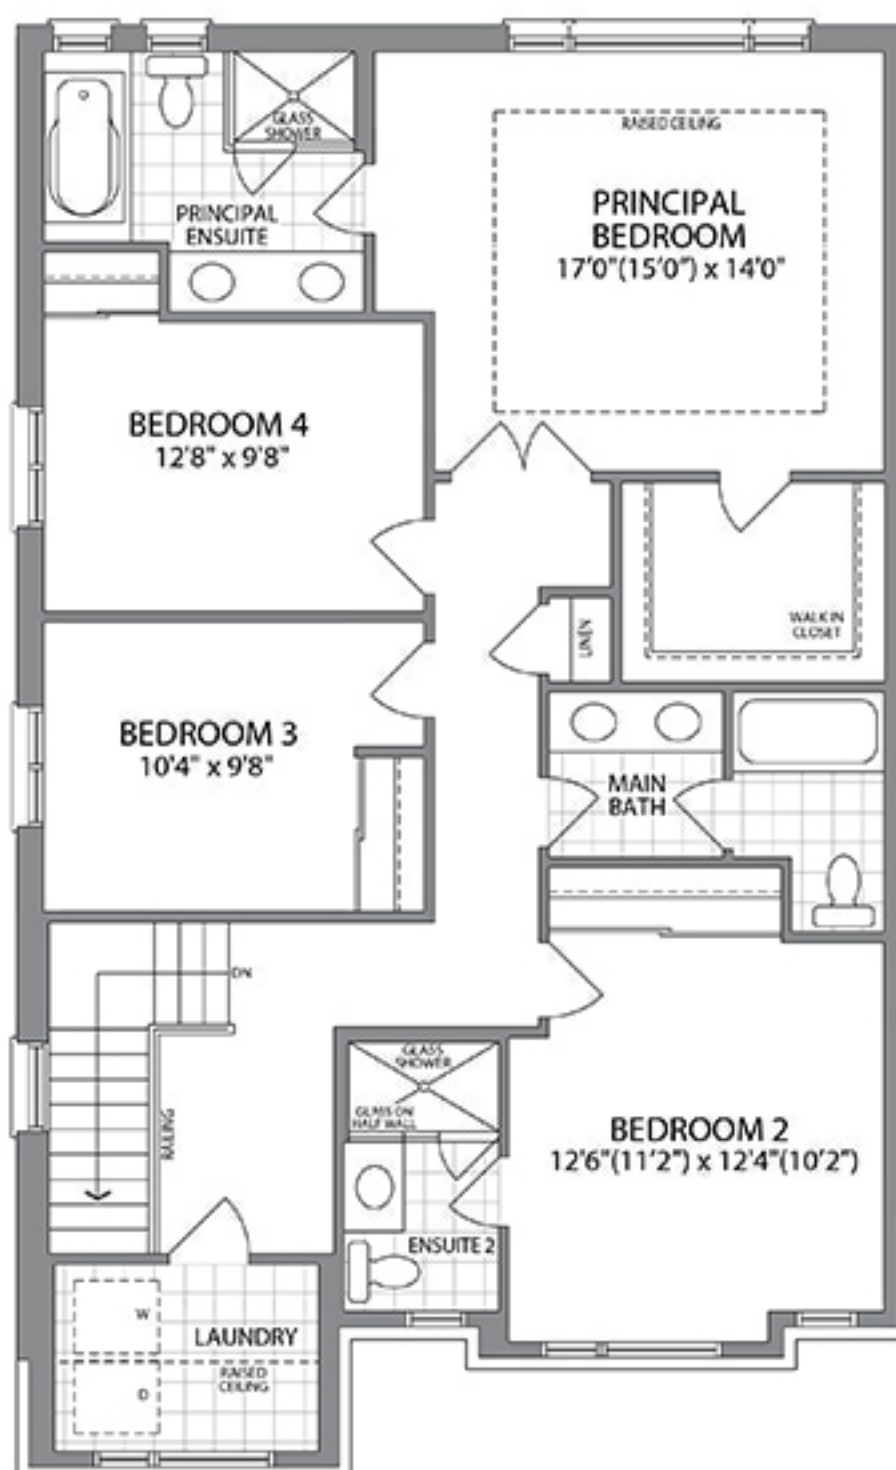

UPPER LEVEL
ELEVATION D

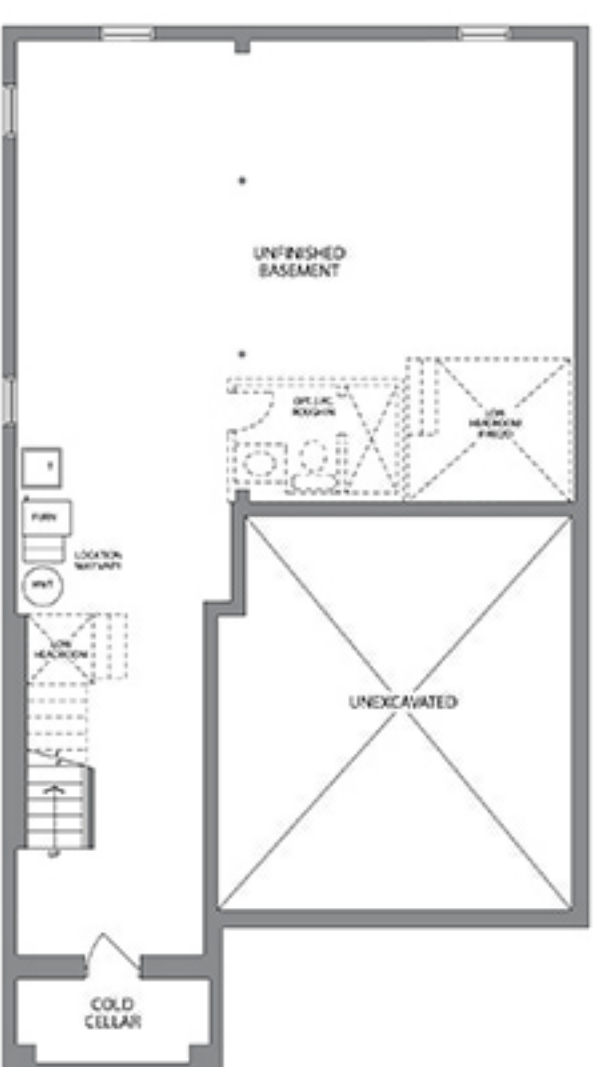

LOWER LEVEL
ELEVATION D