




MAIN LEVEL
ELEVATION A & B

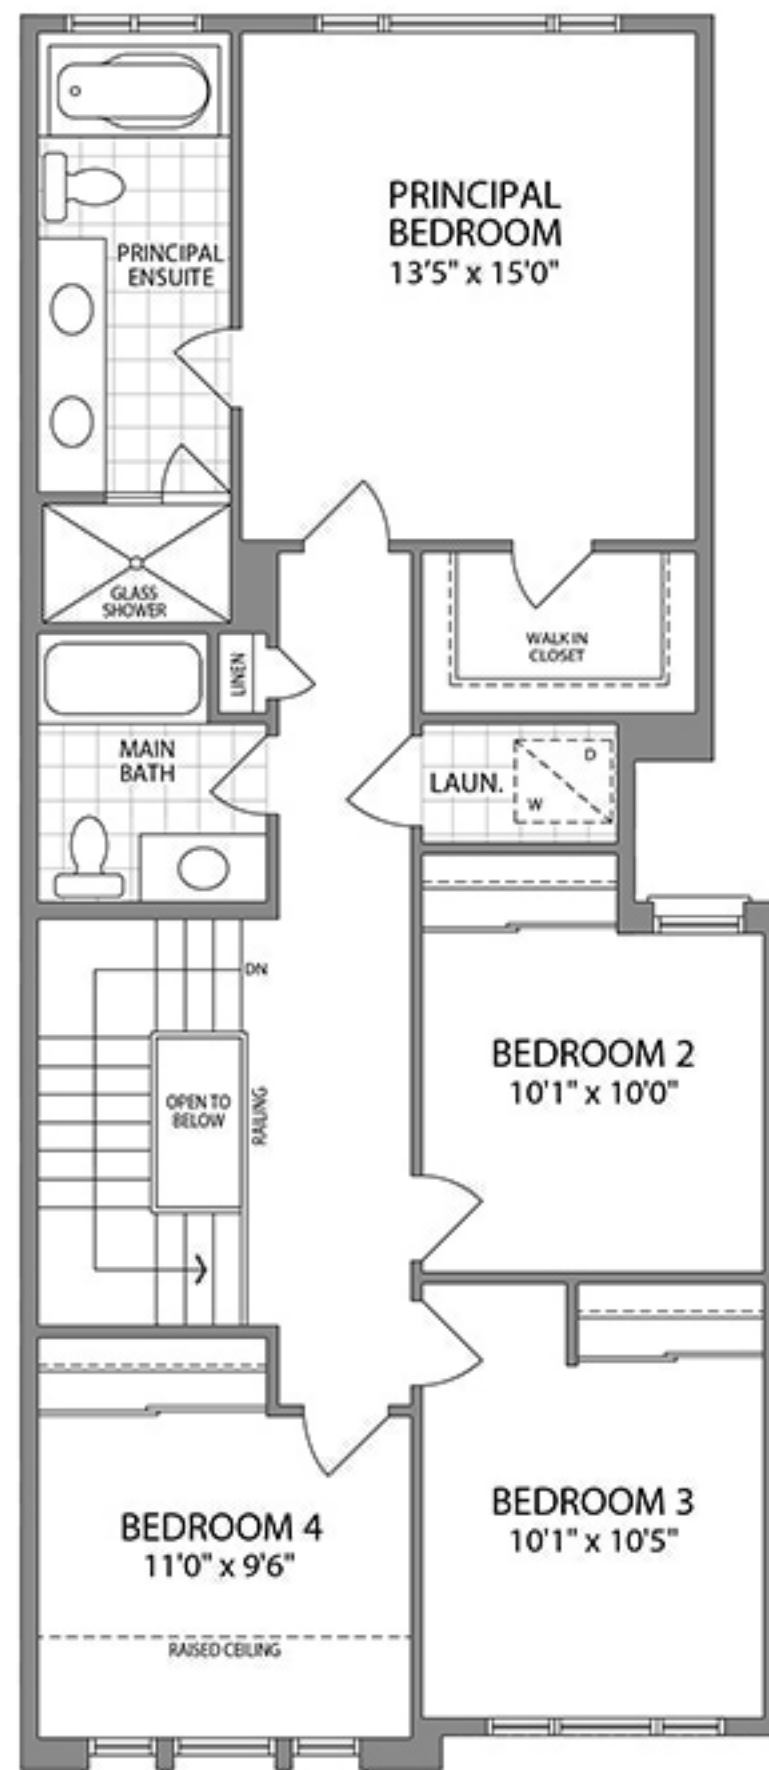

UPPER LEVEL
ELEVATION A

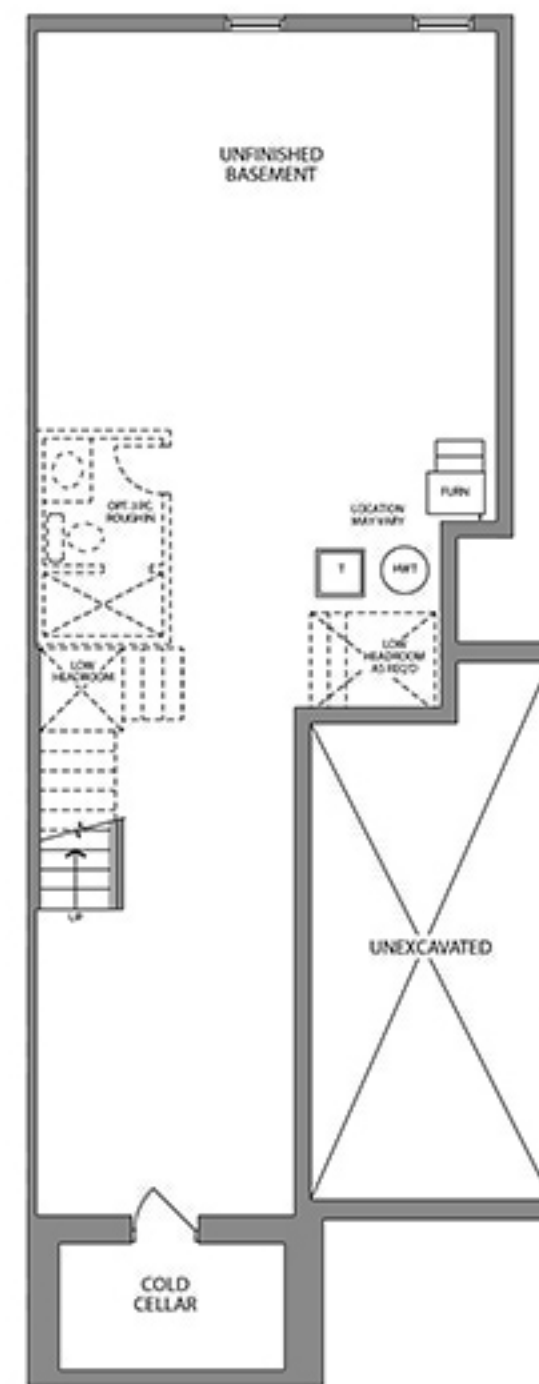

LOWER LEVEL
ELEVATION A & B

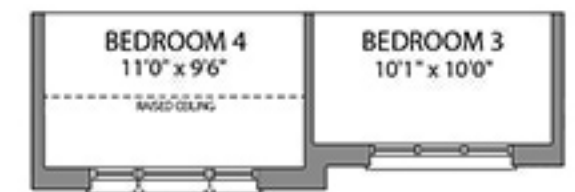

PARTIAL UPPER LEVEL
ELEVATION B